



OUTBOARD PROFILE

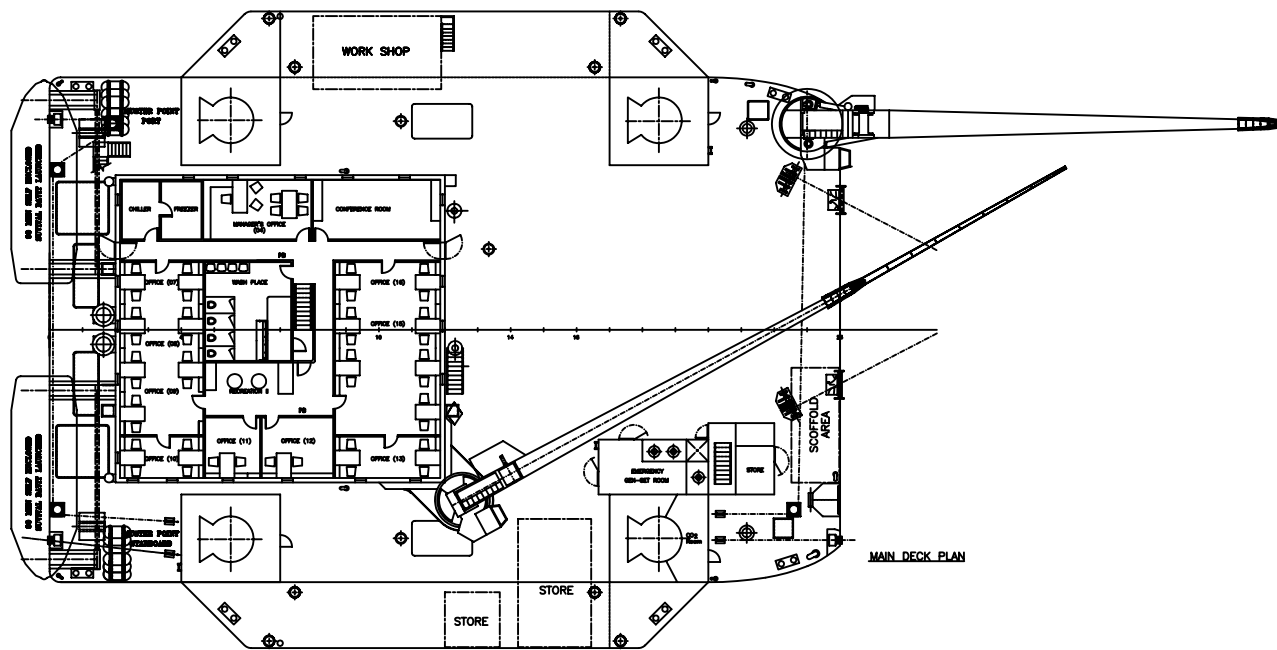


MAIN DECK PLAN

KAMIKAZE 4301


14/06/05	PORT SIDE CRANE MODIFIED	CHRIS
12/17/98	RELOCATE OF FIREHYDRANT BELOW MAIN DECK	JHE
DATE	MODIFICATION	BY
SHIP:	43.2Mx34.8M x4.1M ACCOMMODATION JACK-UP	
TITLE:	GENERAL ARRANGEMENT 1/1 (KAMIKAZE)	
OWNER:	OFFSHORE JACK-UP INVESTMENT S. A.	
BUILDER:	SING KOON SENG	YARD NO. 585
CLASS:	ABS	
GULF MARINE SERVICES		
P.O. BOX 48048 ABU DHABI U.A.E. TEL:559430 FAX:553421		
REDRAWN	CHECKED	APPROVED
E.GUAP	11/20/97	11/25/97
SCALE:	NTS	
DRAWING NO.:	C2610 /G-1	
REV	B	

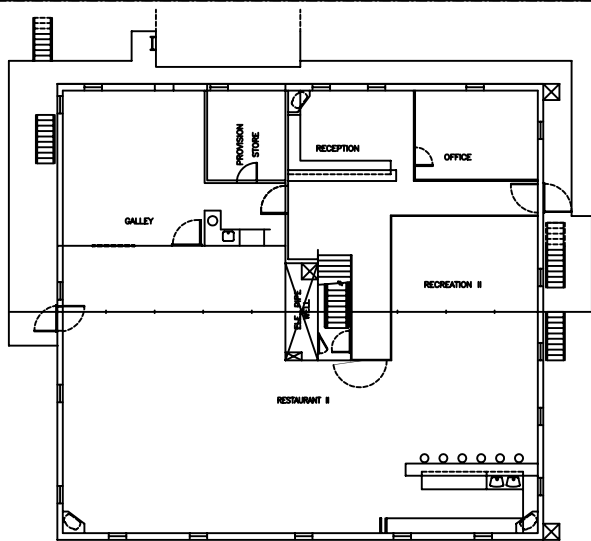


01 LEVEL

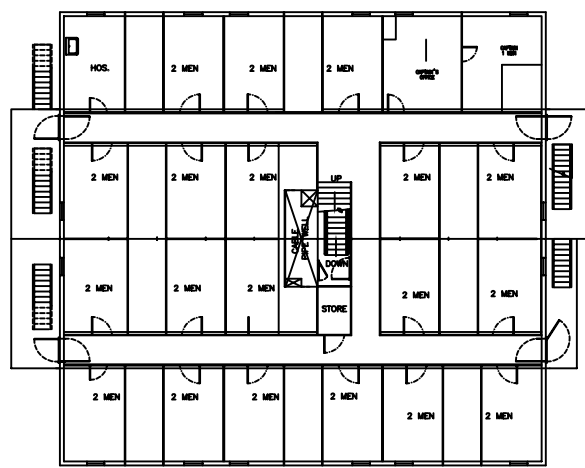

02 LEVEL

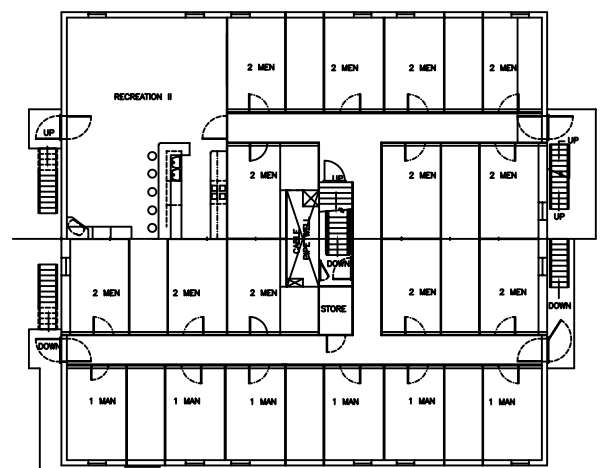

03 LEVEL

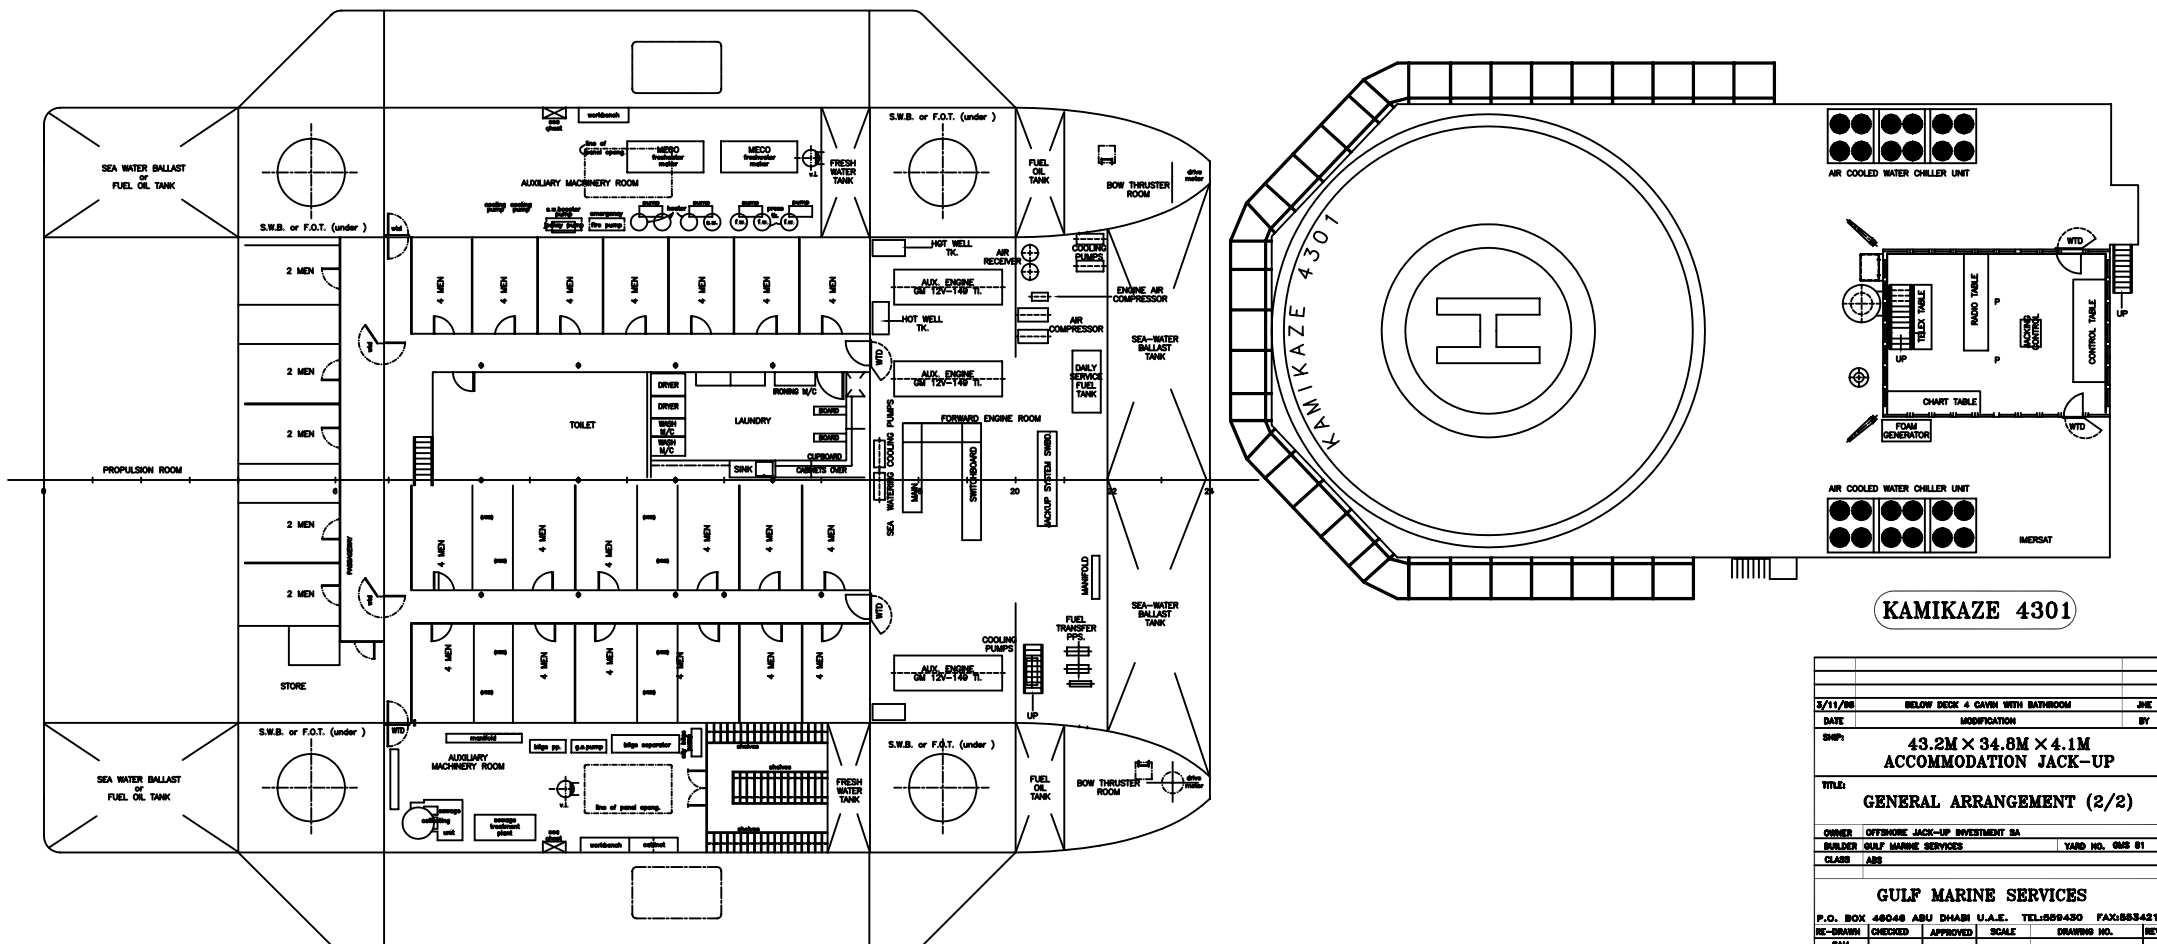

KAMIKAZE 4301

5/11/98	BELOW DECK 4 CAYEN WITH BATHROOM	JHE
DATE	MODIFICATION	BY
SHIP:	43.2M x 34.8M x 4.1M ACCOMMODATION JACK-UP	
TITLE:	GENERAL ARRANGEMENT (2/2)	
OWNER:	OFFSHORE JACK-UP INVESTMENT SA	
BUILDER:	GULF MARINE SERVICES	YARD NO. ONE 81
CLASS:	ABS	
GULF MARINE SERVICES		
P.O. BOX 48048 ABU DHABI U.A.E. TEL:559430 FAX:553421		
RE-DRAWN	CHECKED	APPROVED
SM	3/6/98	3/6/98
SCALE:	NTS	
DRAWING NO.:	C2610 / G-2	
REV	A	